


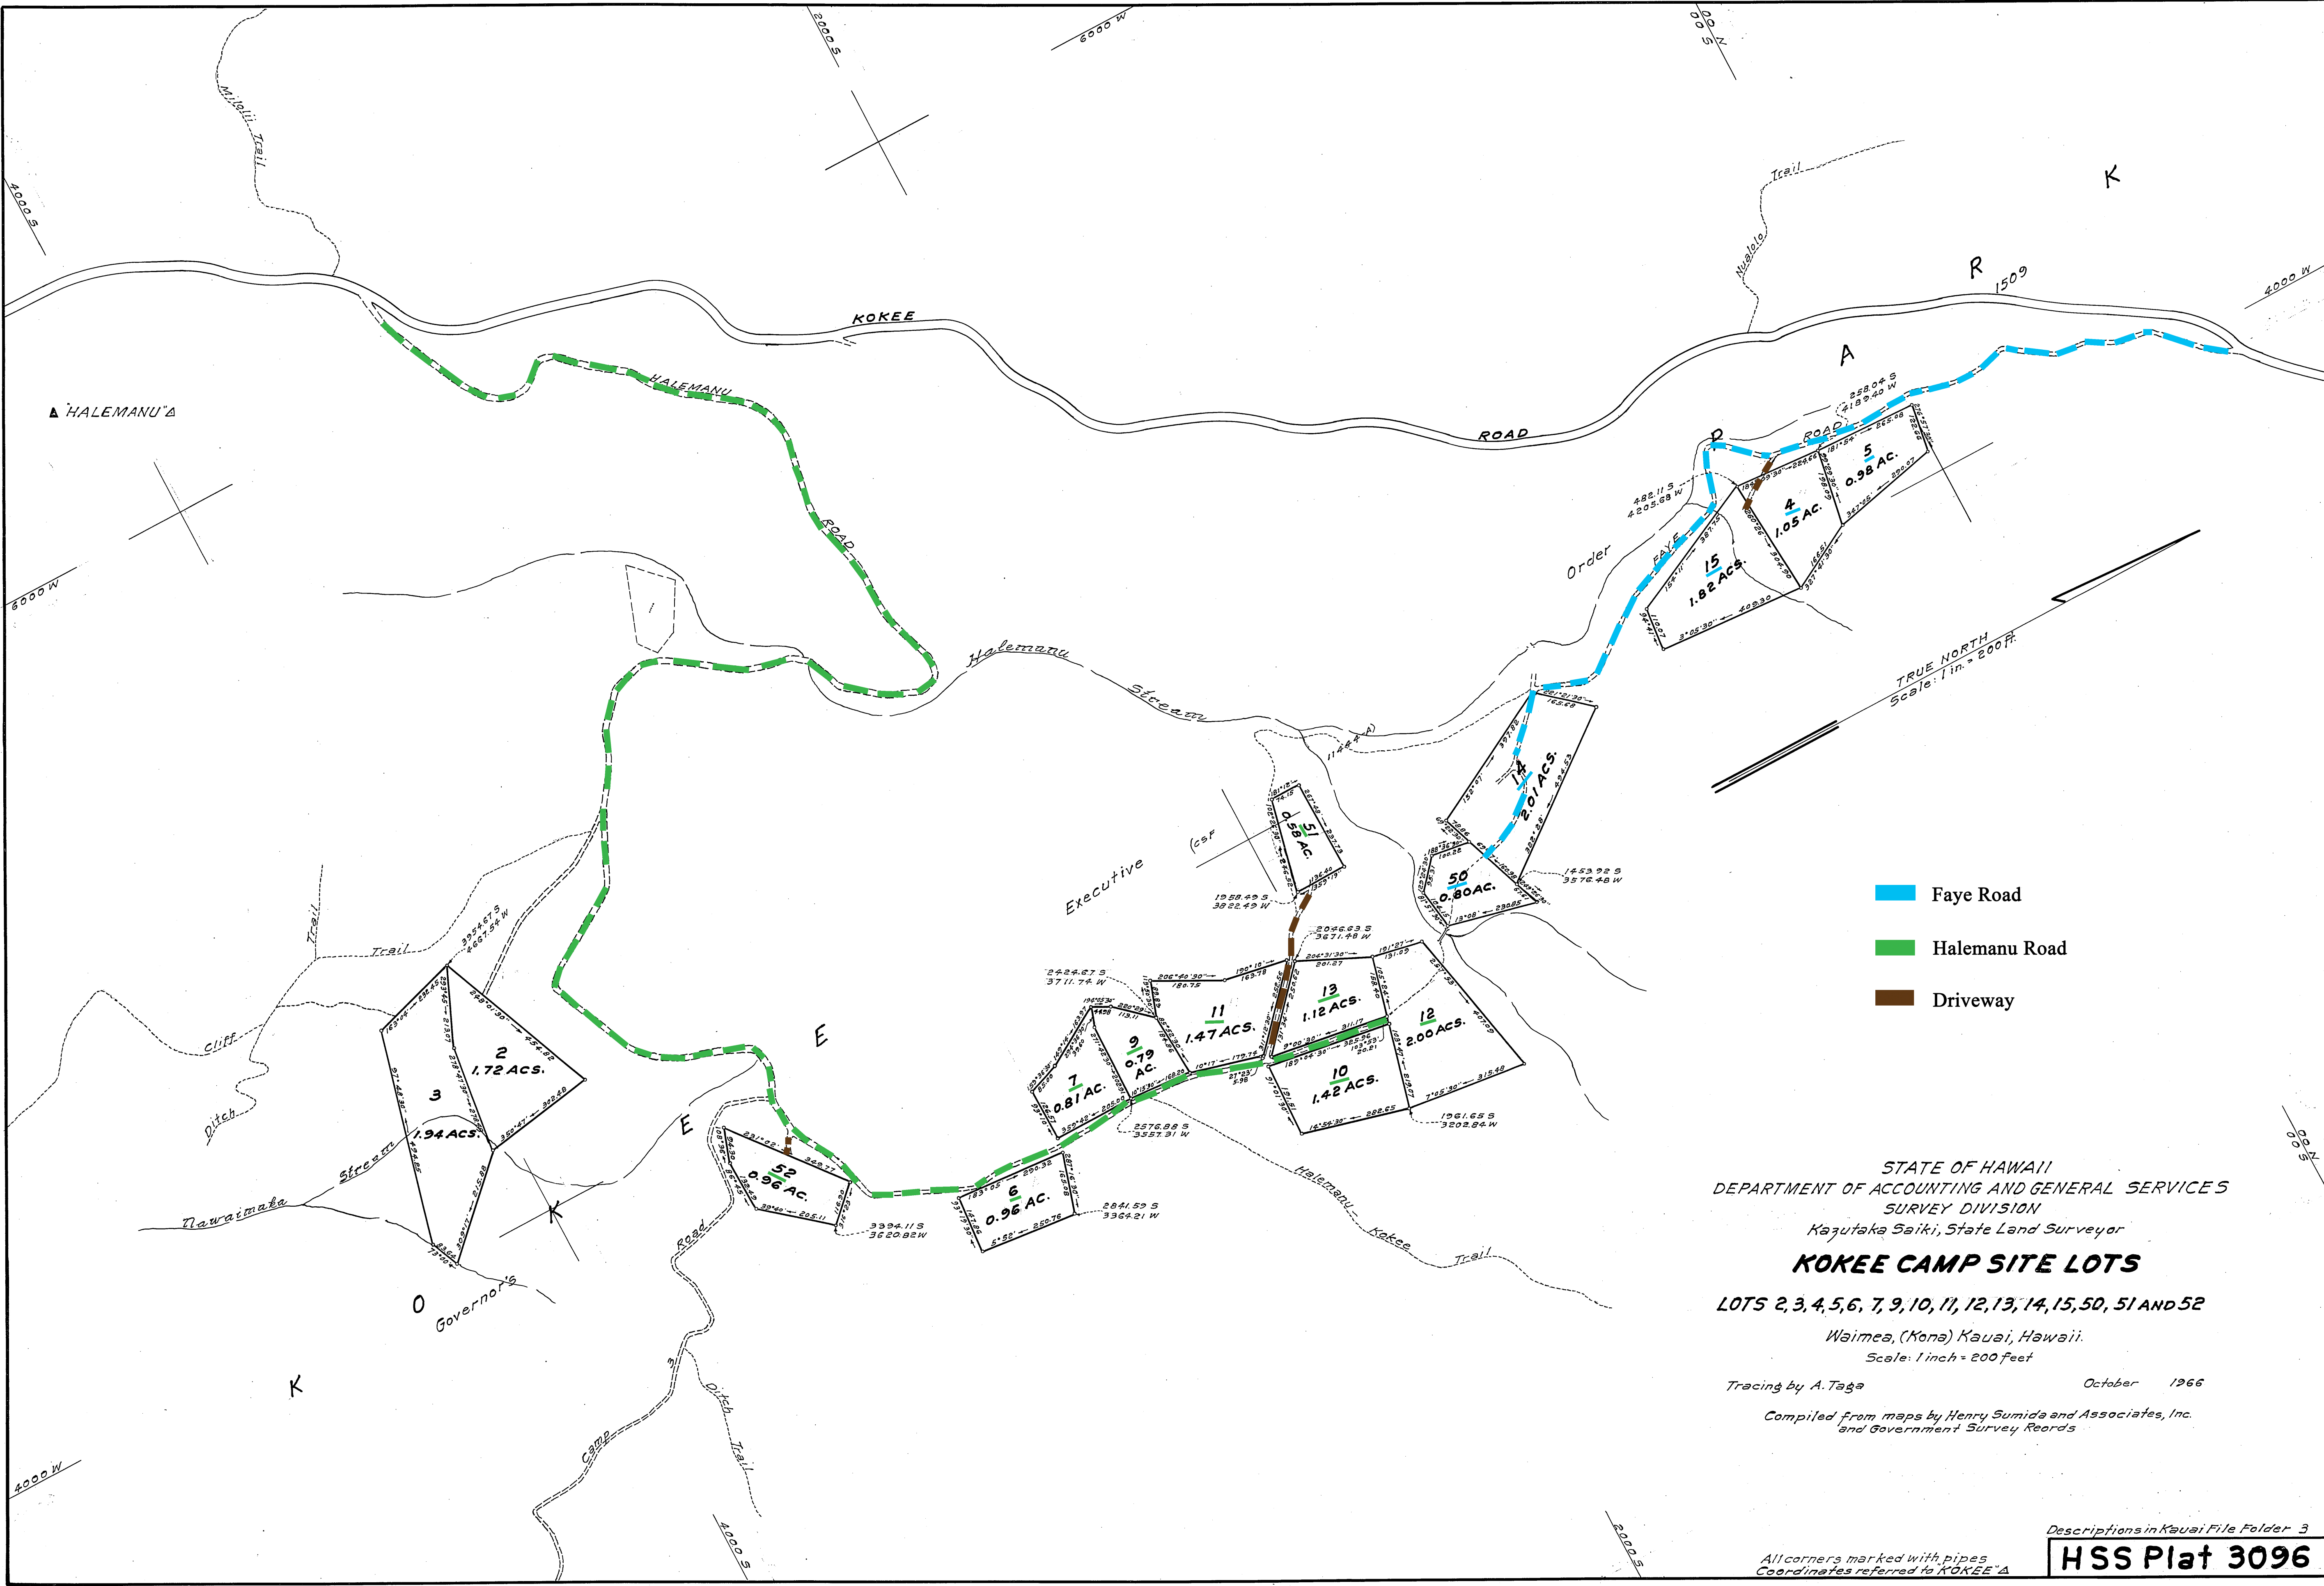

STATE OF HAWAII
DEPARTMENT OF ACCOUNTING AND GENERAL SERVICES
SURVEY DIVISION
Kazutaka Saiki, State Land Surveyor

KOKEE CAMP SITE LOTS

LOTS 2, 3, 4, 5, 6, 7, 9, 10, 11, 12, 13, 14, 15, 50, 51 AND 52

Waimea, (Kona) Kauai, Hawaii.
Scale: 1 inch = 200 feet

Tracing by A. Taga
Compiled from maps by Henry Sumida and Associates, Inc.
and Government Survey Records

Descriptions in Kauai File Folder 3

HSS Plat 3096

All corners marked with pipes
Coordinates referred to KOKEE "A"

21" x 32" = 4.67 Sq. Ft.